


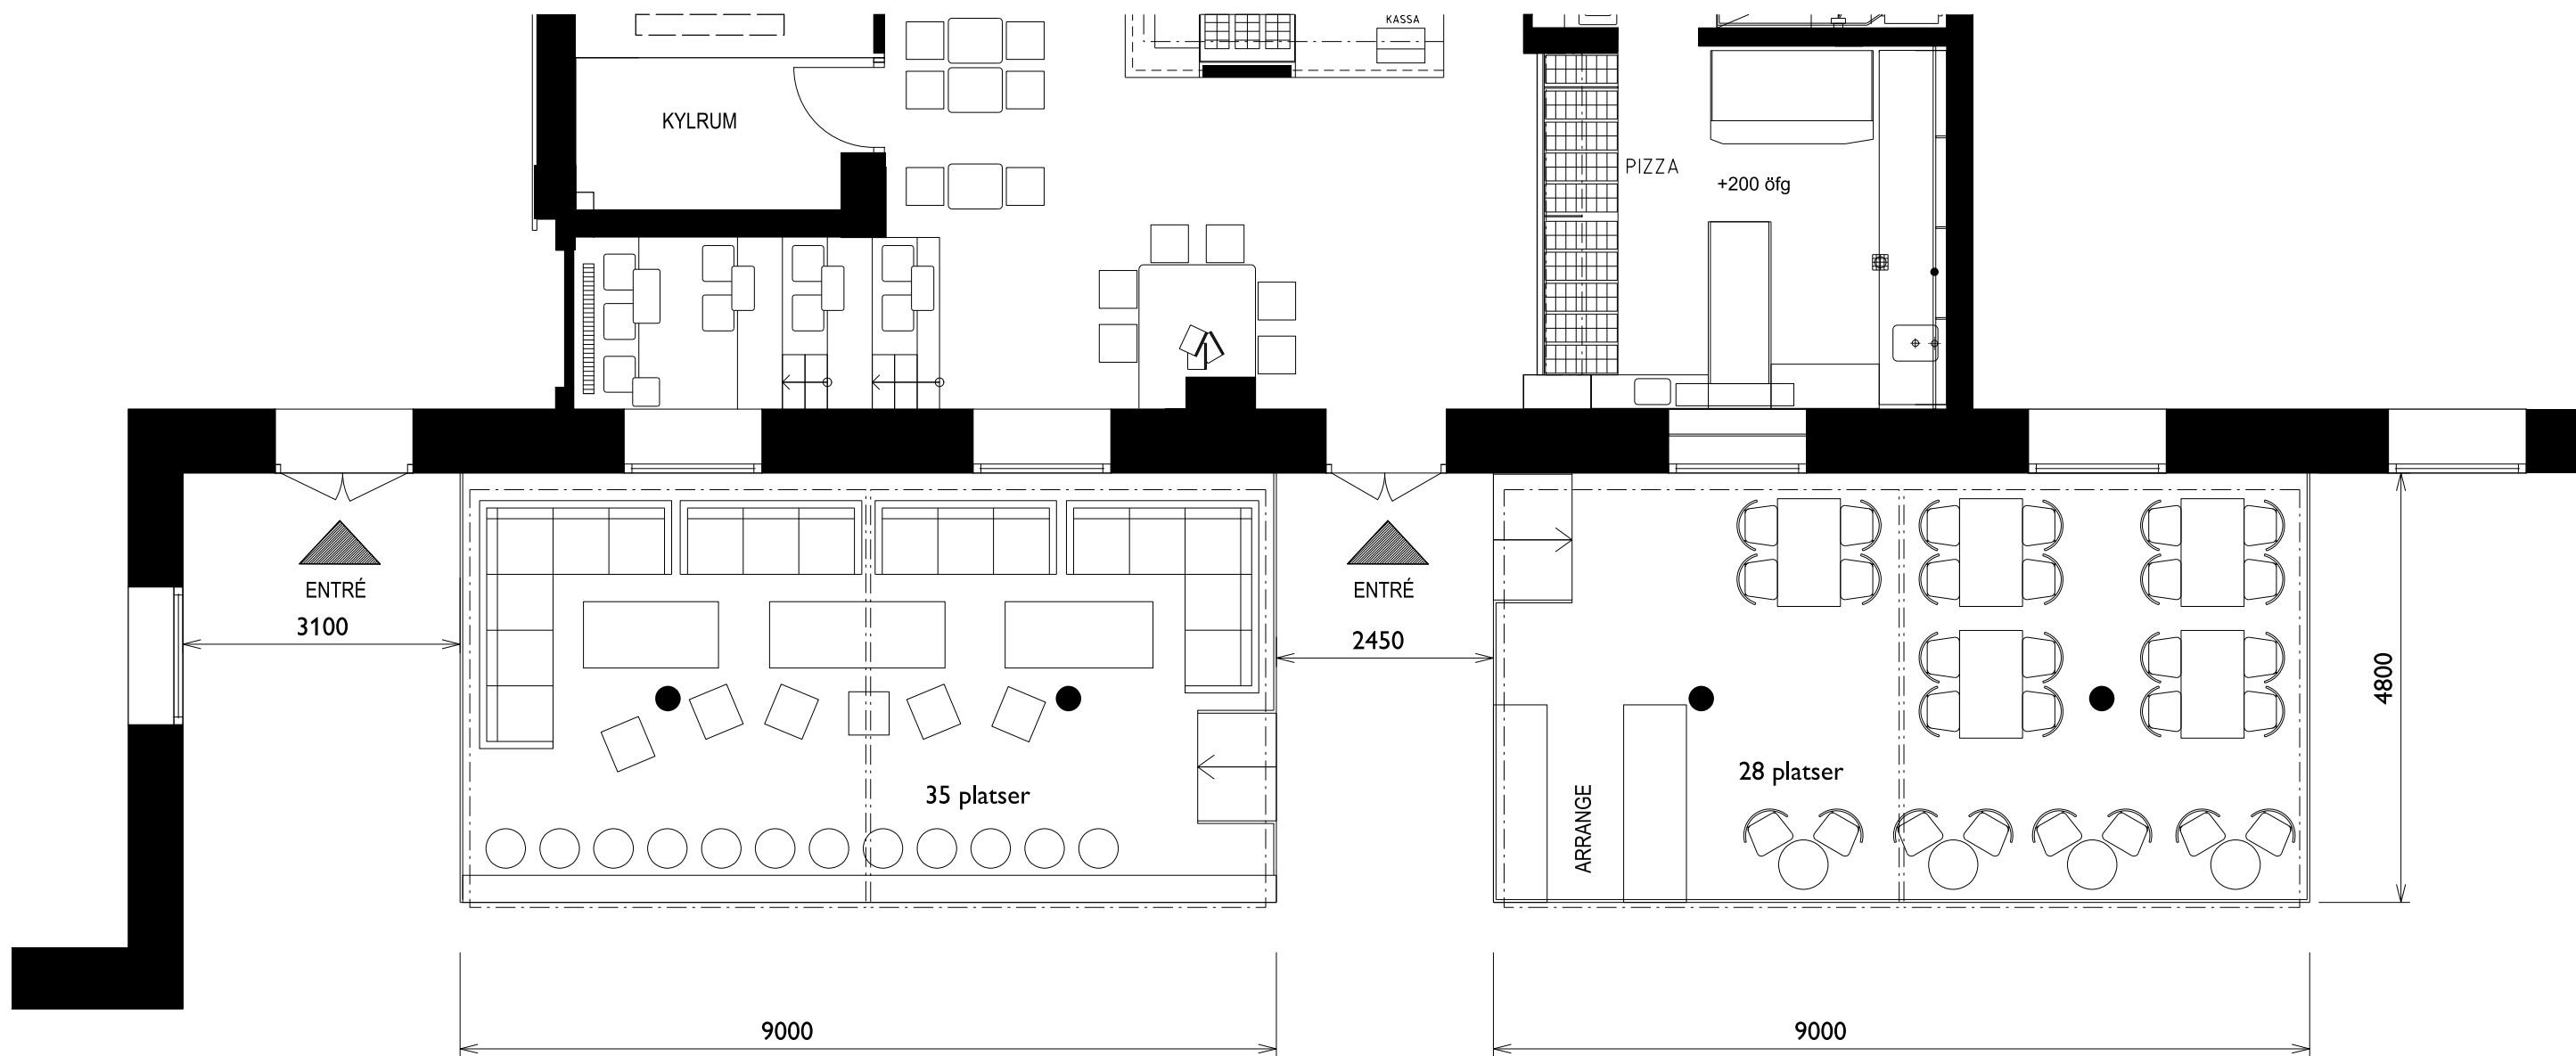

TOTALT 63 PLATSER

AL TAGLIO DA PERRELLI
SKISS 003 / UTESERERING

CENTRALPLAN 19
NICOLA PERRELLI
SCHEIWILLER SVENSSON ARKITEKTKONTOR AB
SIMON SCHEIWILLER
xxxx-xxxx/06/03/01/dokumentnamn

