


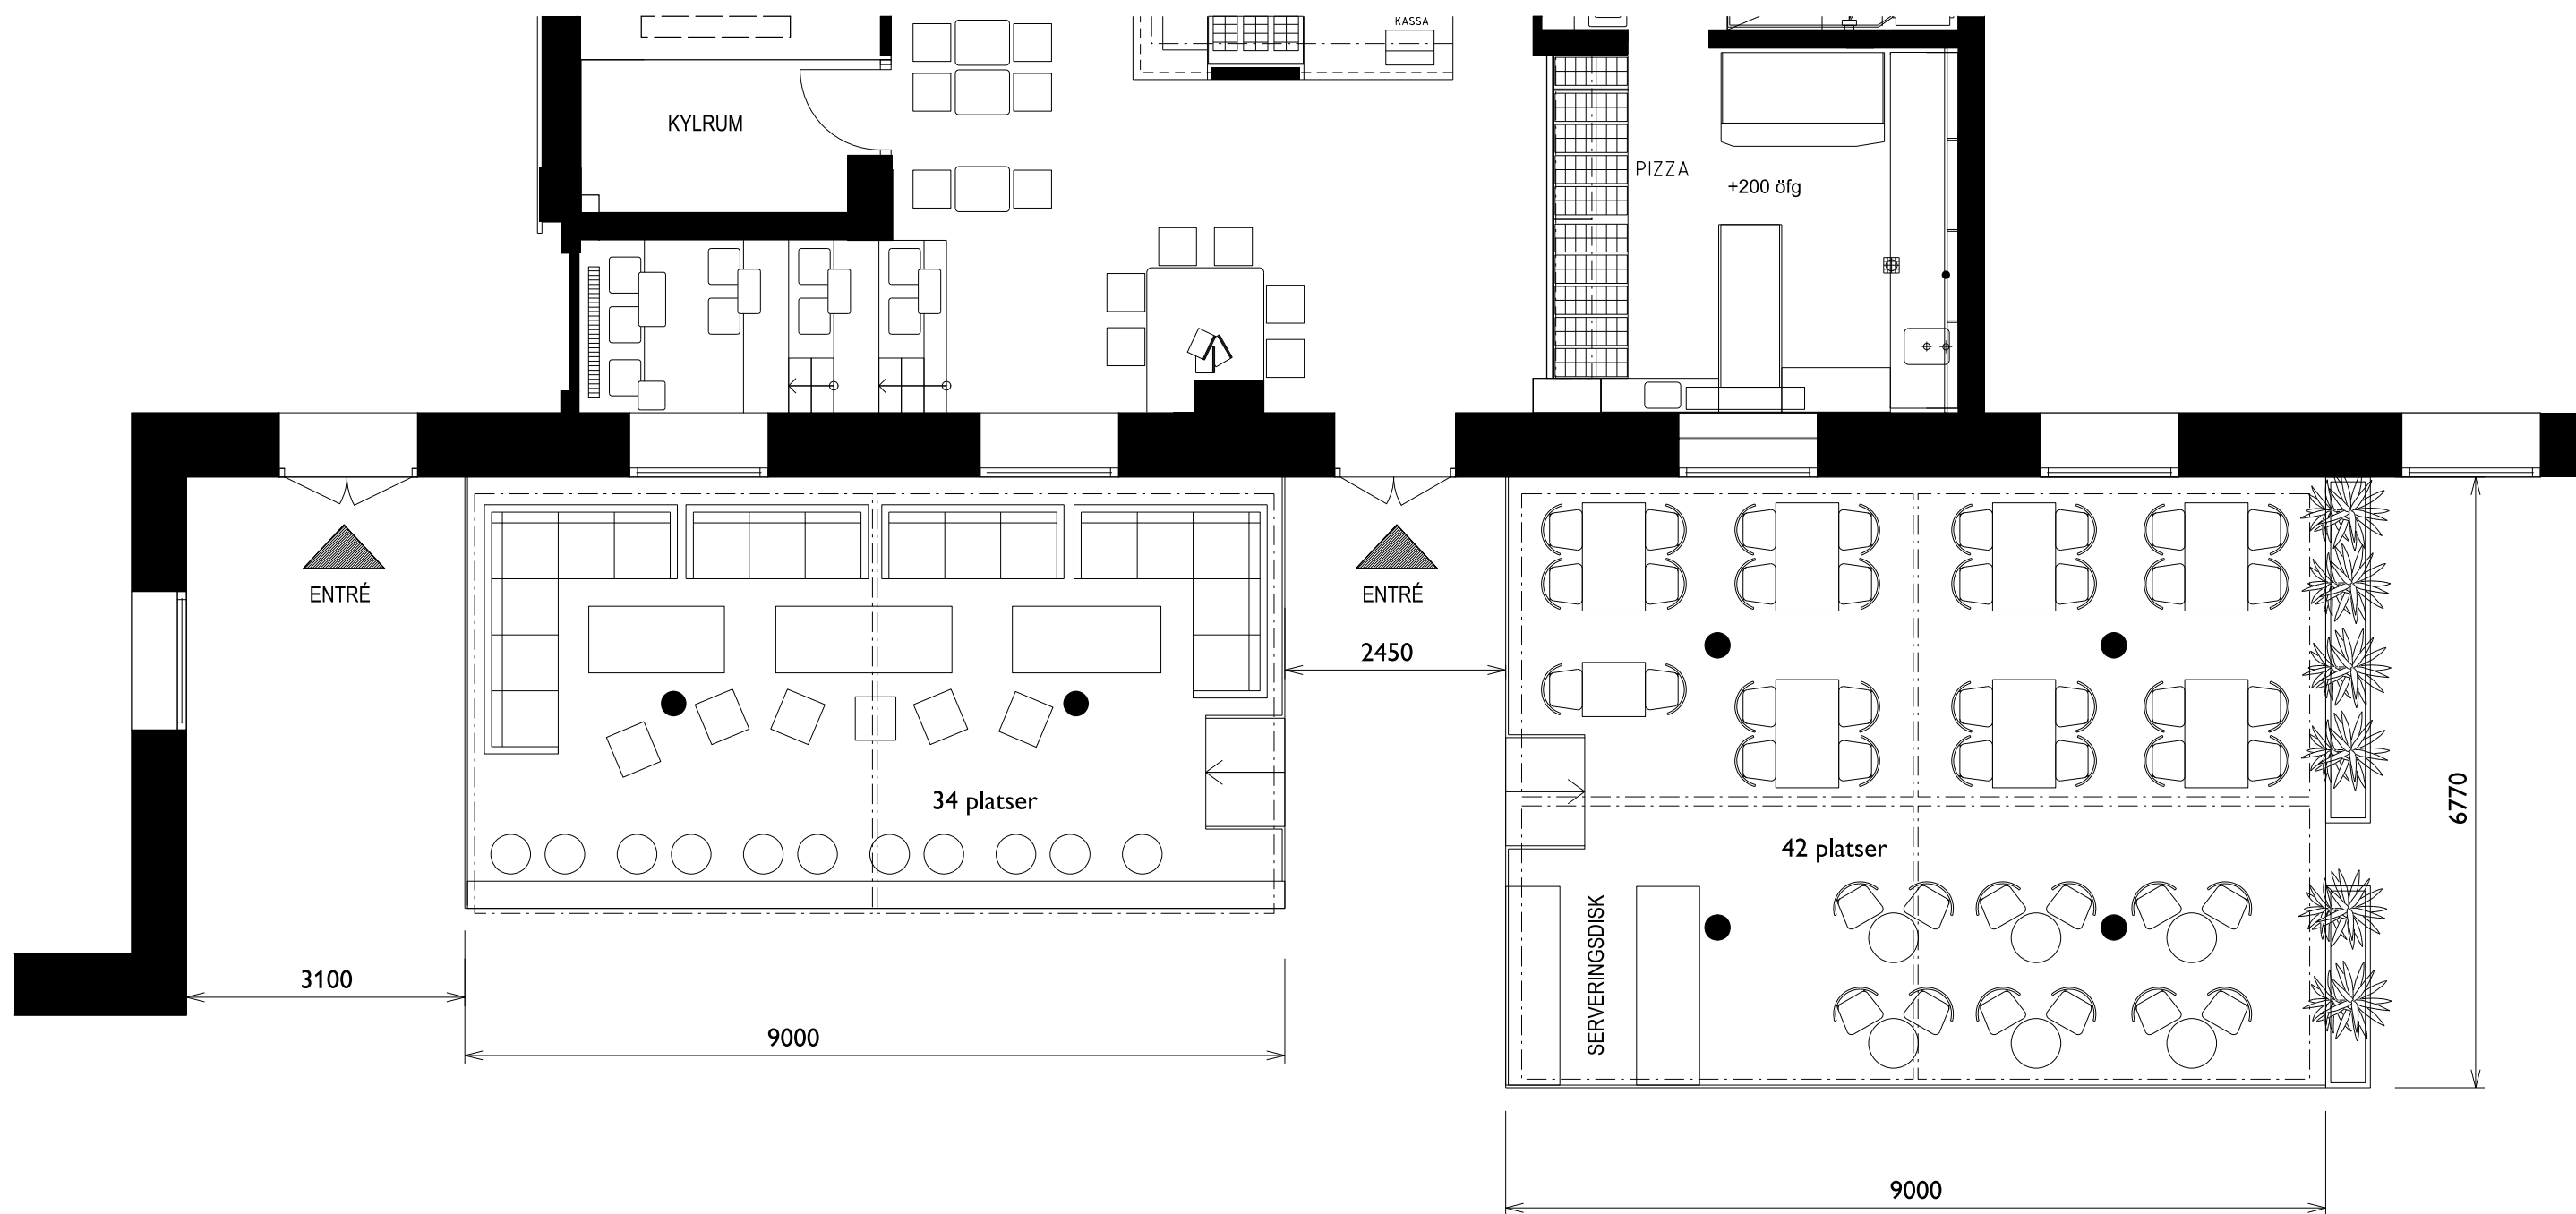

TOTALT 76 PLATSER

AL TAGLIO DA PERRELLI
SKISS 002 / UTESERERING

CENTRALPLAN 19
NICOLA PERRELLI
SCHEIWILLER SVENSSON ARKITEKTKONTOR AB
SIMON SCHEIWILLER
xxxx-xxxx/06/03/01/dokumentnamn

